


Ramp

Ramp

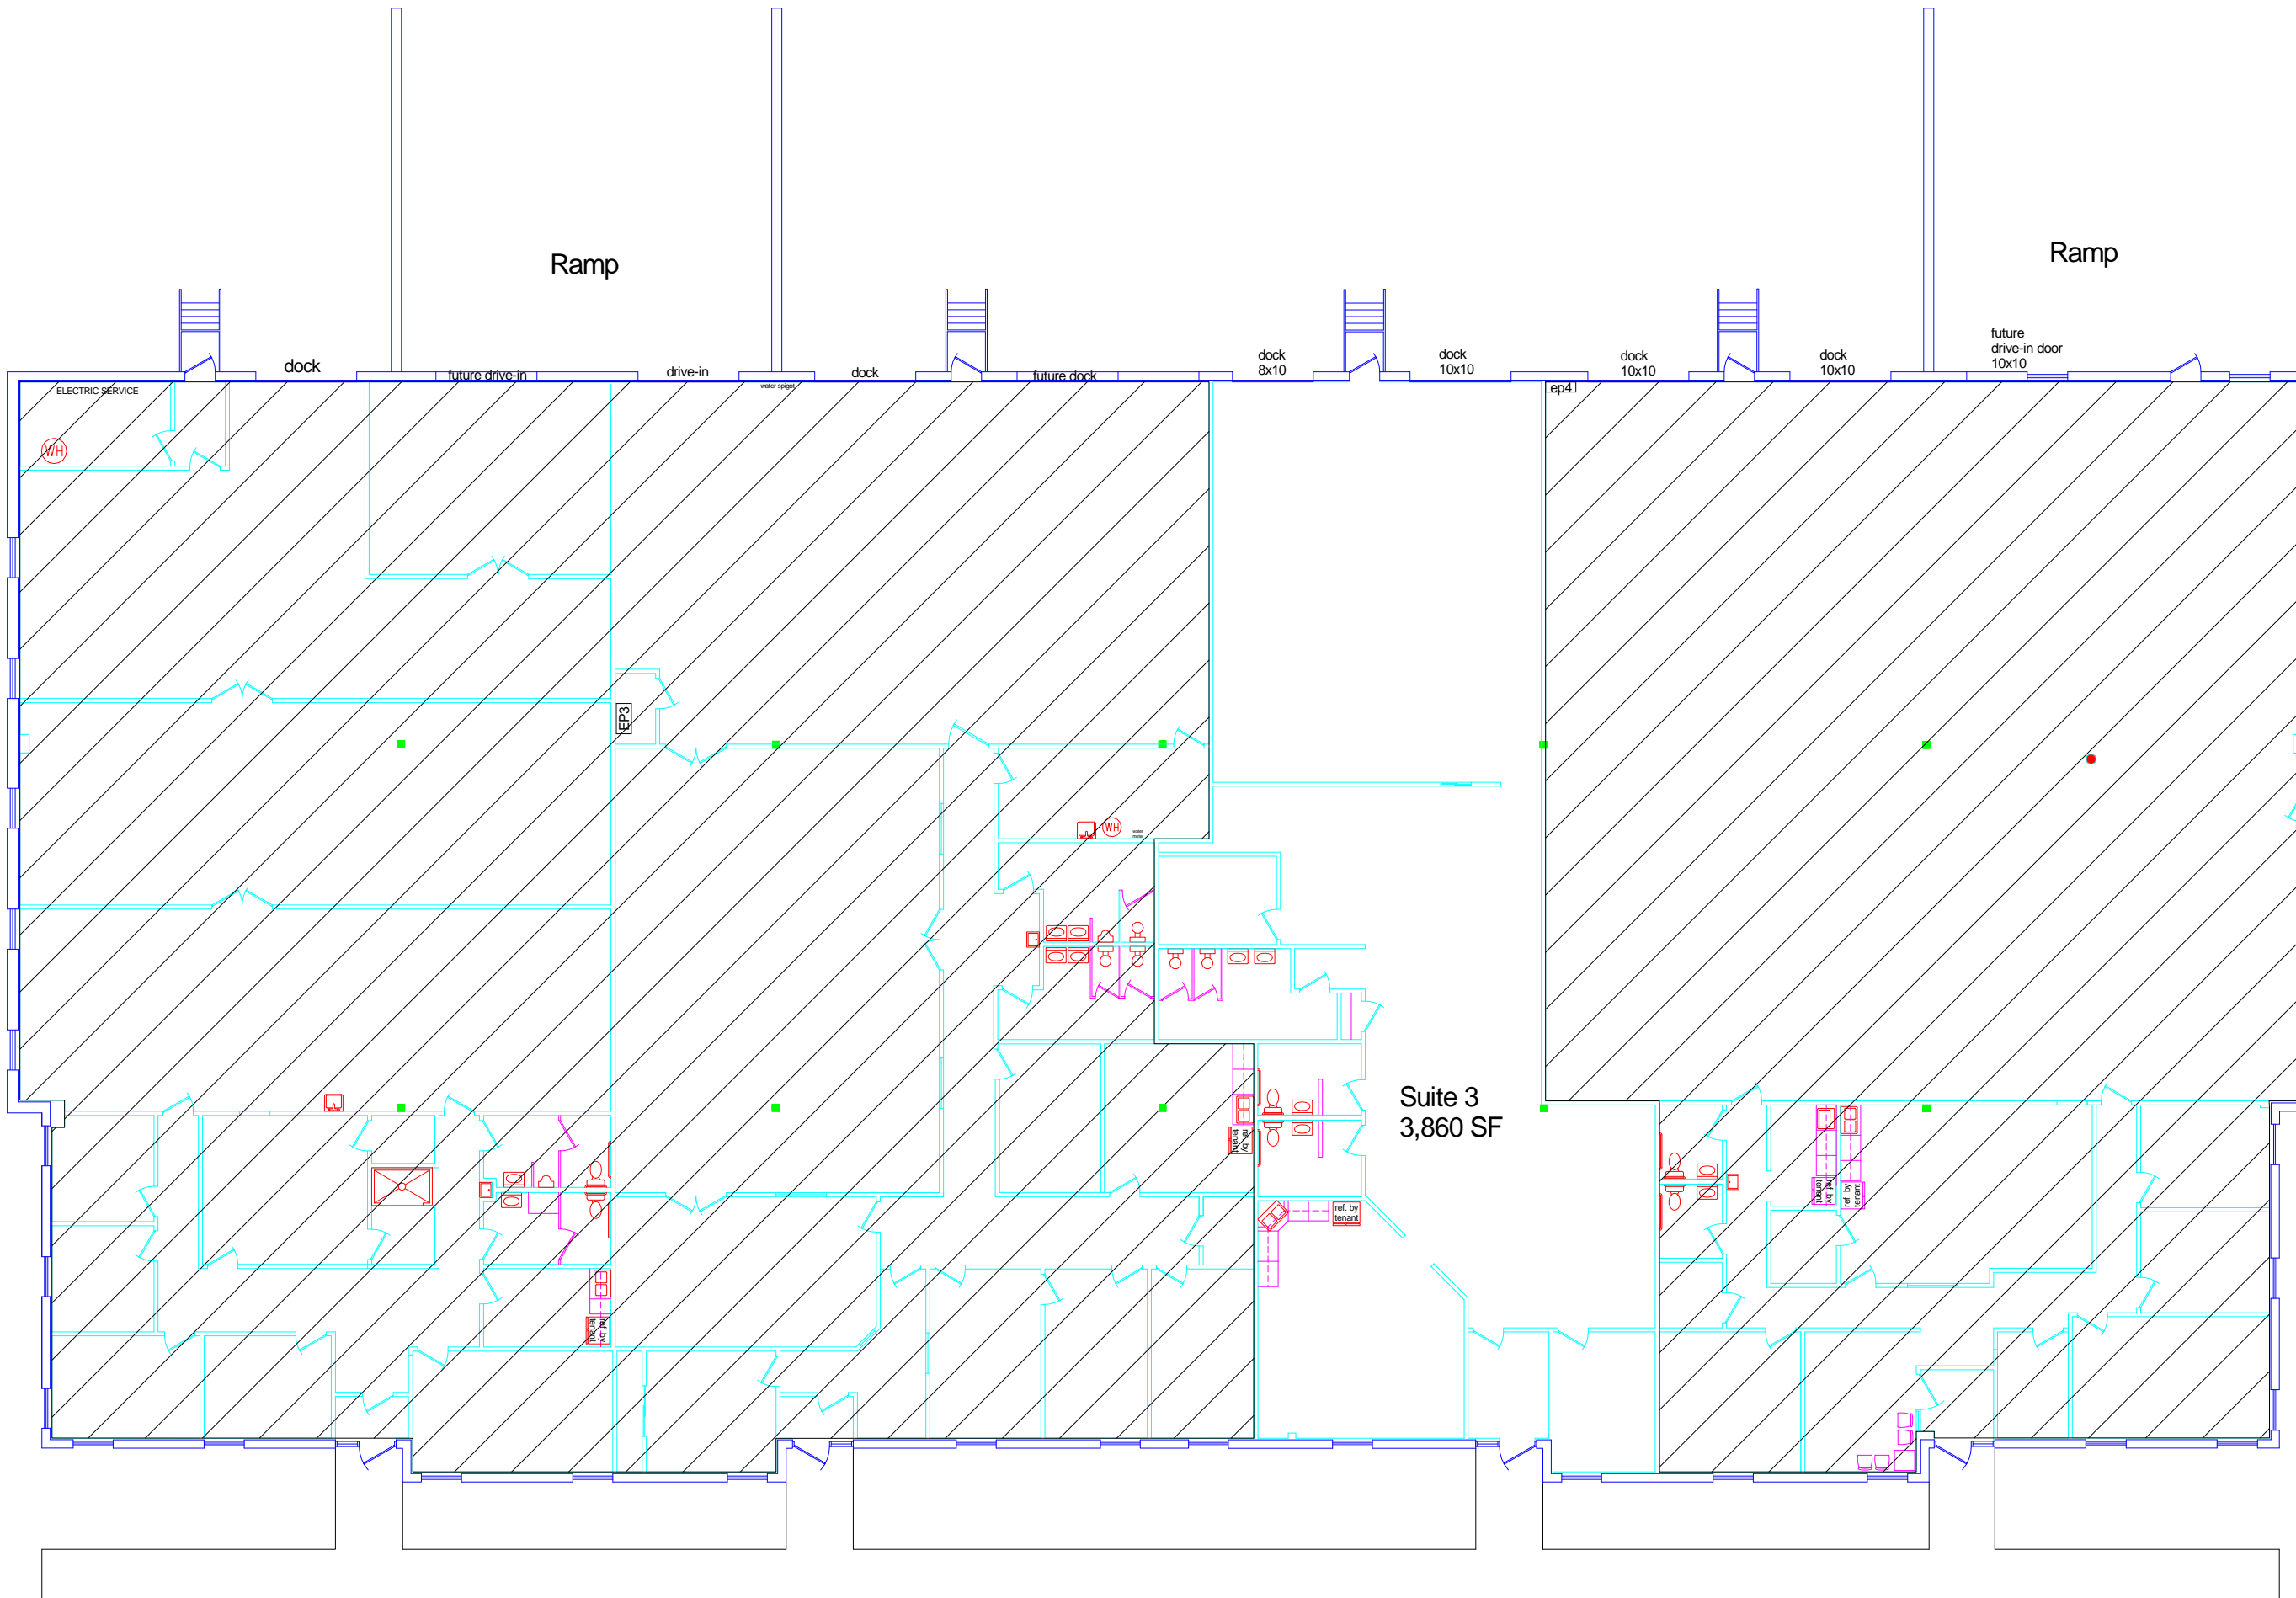

existing breezeway to  
7020 Fly Road Building

Suite 3  
3,860 SF

ELECTRIC SERVICE

dock

future drive-in

drive-in

water spout

dock

future dock

dock  
8x10

dock  
10x10

dock  
10x10

dock  
10x10

future  
drive-in door  
10x10

EP3

EP4

restrooms

ref. by  
tenant

ref. by  
tenant